



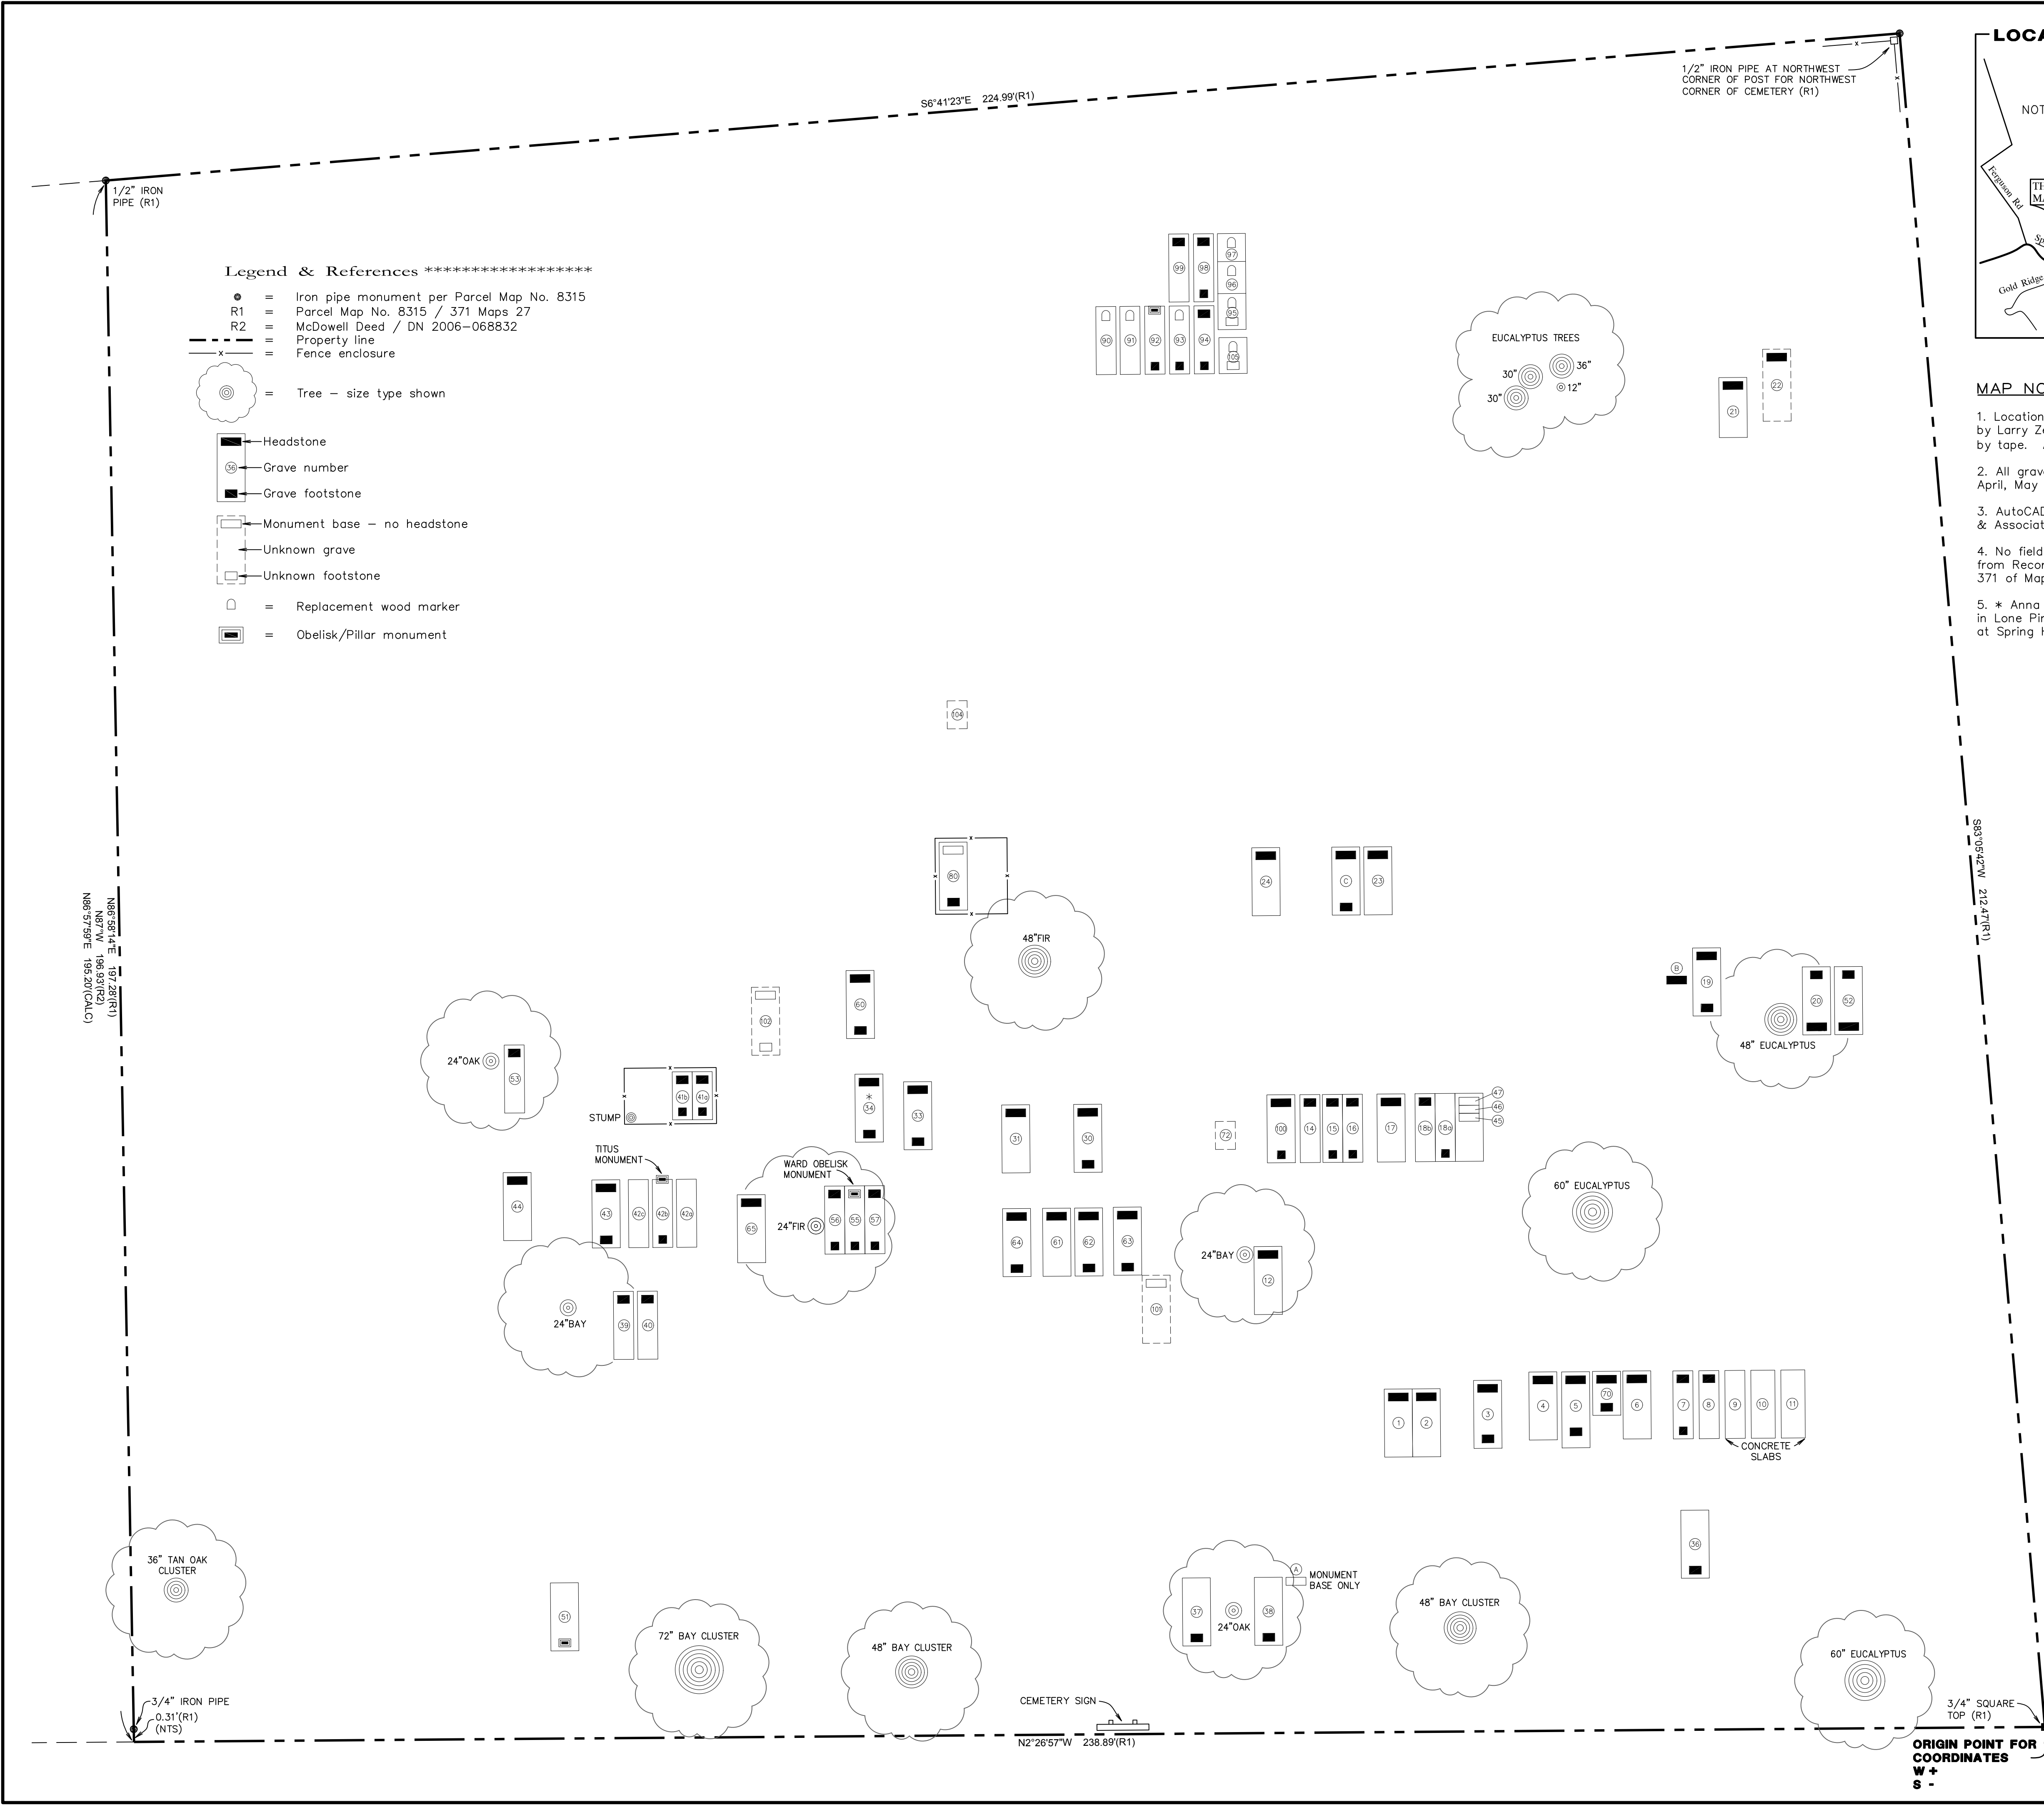

LOCATION MAP

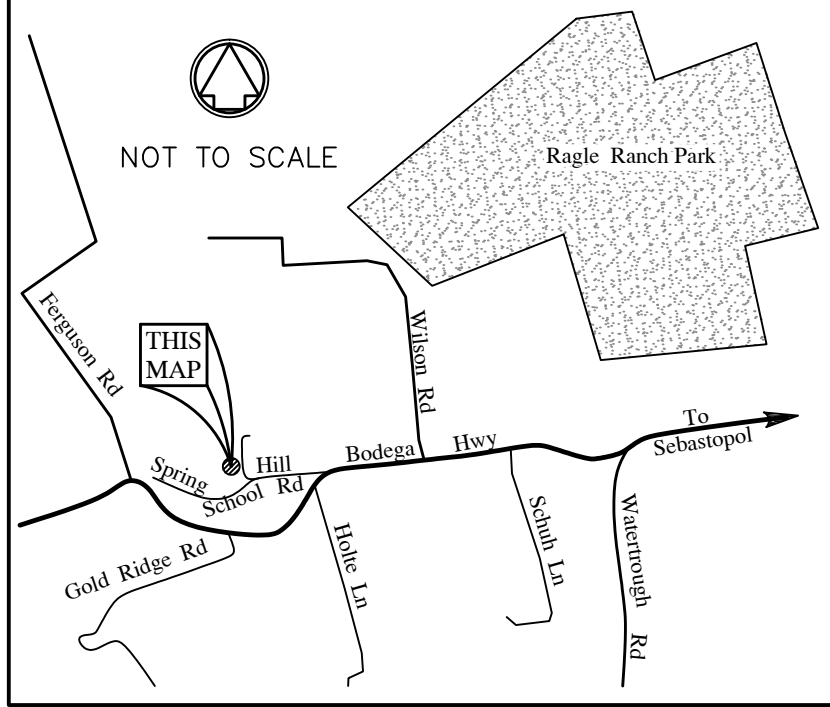

MAP NOTES

1. Location Coordinates of Graves were determined by Larry Zeni and Rick Simms. Measurements made by tape. Accuracy estimated at ± 1'.
2. All graves field checked by Paul L. Schoch in April, May and June 2010.
3. AutoCAD plot performed by Joe Hughes of Phelps & Associates, Inc.
4. No field survey performed. Boundary shown is from Record Data. See Parcel Map No. 8315, Book 371 of Maps, Page 27.
5. * Anna C. McReynolds died in Oregon and buried in Lone Pine Cemetery near Portland, Oregon. Stone at Spring Hill commemorates her death.

Surname	Given Names	Map No.	E-W axis	N-S axis
FAIRBANKS	Frank L.	A	19	-92
STUMP	Nettie L.	B	94	-38
SMALL	Mary Catherine	C	110	-78
HERBERT	Thomas	1	42	-77
HERBERT	Daisy	2	42	-74
COURTRIGHT	Mary J.	3	43	-66
ROBERTSON	Mary	3	43	-66
PARMETER	Jefferson D.	4	44	-59
PARMETER	Lavinia	5	44	-54
DUERSON	Ivy	6	44	-47
ROBERTSON	W.R.	7	44	-44
ROBERTSON	Raymond D.	8	44	-39
ROBERTSON	John A.	9	45	-36
ROBERTSON	Jessie May	10	44	-32
OWENS	Pansy R.	11	44	-28
WHITCOMB	Daniel H.	12	60	-92
MCREYNOLDS	Mary F.	14	79	-85
MCREYNOLDS	James	15	79	-82
MCREYNOLDS	Eliz. Patience	16	79	-80
MCREYNOLDS	Edwin Davis	17	79	-75
MCREYNOLDS	James Floyd	18b	79	-70
MCREYNOLDS	Robert Lee	18a	72	-68
FORD	Mary	19	97	-34
LOWREY	William H.	20	88	-21
LOWERY	William	21	165	-25
Unknown	Unknown	22	168	-19
SMALL	Martha E.	23	110	-74
MARTIN	Darius D.	24	110	-88
MCREYNOLDS	Telitha	30	78	-113
MCREYNOLDS	Joseph	31	78	-122
MCREYNOLDS	Jacob	33	81	-134
MCREYNOLDS	Anna C.	* 34	82	-140
ROBERTSON	William J.	36	20	-42
ROGERS	Mary A.	37	12	-105
FAIRBANKS	Osmond H.	38	12	-96
MCREYNOLDS	Emma	39	55	-173
MCREYNOLDS	Samuel W.	40	55	-170
ZILHART	Lulu M.	41a	83	-160
ZILHART	Hattie D.	41b	83	-160
TITUS	Amanda M.	42a	70	-167
TITUS	Charles Alfred	42b	70	-167
TITUS	Robert H.	42c	70	-167
TITUS	George W.	43	69	-174
TITUS	George W.	44	70	-185
GILBERT	Kennon R. Jr.	45	76	-65
GILBERT	Florence Wells	46	78	-65
GILBERT	Kennon R. Sr.	46	78	-65
LANCINA	George B.	47	79	-65
CRAYNE	Daniel	51	12	-184
ERB	James L.	52	88	-17
TOWNER	Benjamin	53	86	-184
WARD	Luther L.	55	68	-143
WARD	William H.	56	68	-143
WARD	Lydia A.	57	68	-143
MILLER	Catherine	60	95	-140
OGAN	Lewis V.	61	65	-118
OGAN	Ada S.	62	65	-114
OGAN	Leni C.	63	63	-109
OGAN	D.P.V.	64	65	-123
TITUS	Mary Asenath	65	67	-156
PARMETER	James L.	70	45	-51
Unknown	Unknown (infant?)	72	75	-96
ROBINSON	Elizabeth E.	80	111	-127
FINLEY	James Preston	90	178	-103
FINLEY	John J.	91	178	-100
FINLEY	Henry H.	92	179	-96
FINLEY	Jefferson Davis	93	178	-93
FINLEY	William D.	94	178	-89
FINLEY	Eva C.	95	178	-85
FINLEY	Martha E.	96	183	-85
FINLEY	Marenda	97	188	-85
FINLEY	Keziah	98	187	-88
FINLEY	John	99	188	-94
MCREYNOLDS	Franklin Seymour	100	72	-89
Unknown	(Mon. Base)	101	55	-107
Unknown	(Mon. Base & F.S.)	102	93	-152
Unknown	Unknown (infant?)	104	128	-125
FINLEY	Ada F.	105	173	-86

APN: 077-150-001 / 24 DEEDS 266

SPRING HILL CEMETERY

COUNTY OF SONOMA STATE OF CALIFORNIA

PREPARED DATE: 10/21/2011

SCALE: 1" = 10'

6-21-2011 AMENDED

PHILIPS & ASSOCIATES LAND SURVEYORS 632 PETALLUMA AVE. SEASTOPOL, CALIFORNIA 95472 / (707) 829-0400

SHEET: 1 OF 1

JOB No. 126A-F6-2010